



WIDOK Z GÓRY


1:100

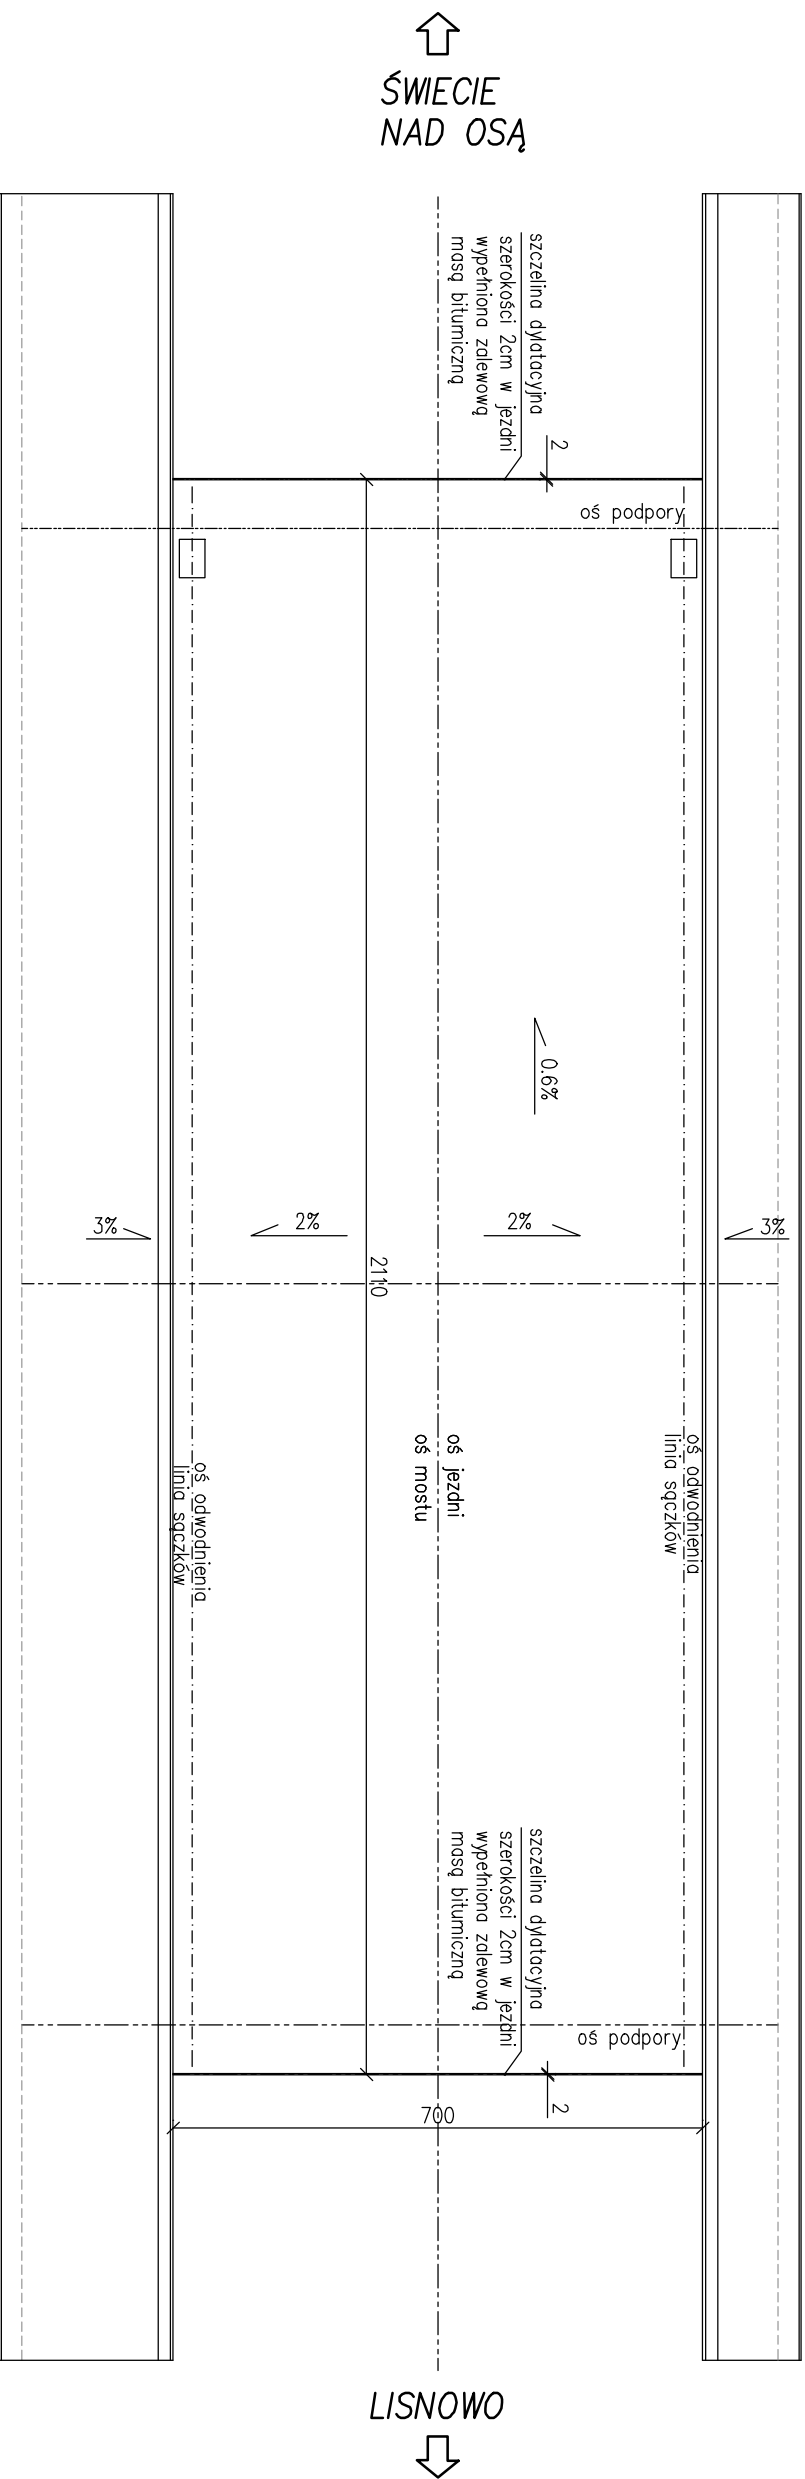

PRZEKRÓJ SZCZELINY DYLAACYJNEJ

1:10

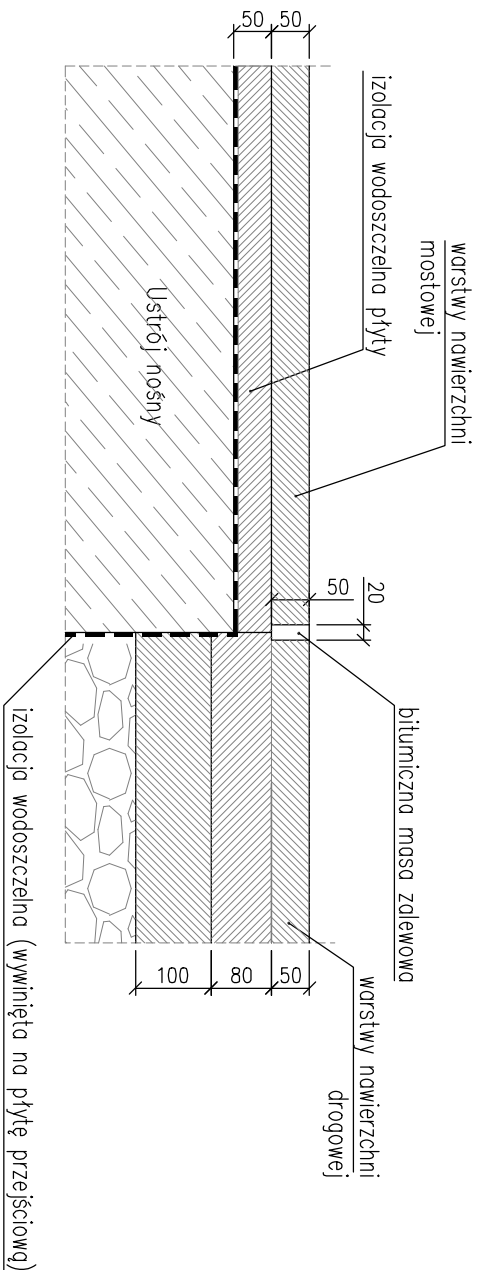

ZAMAWIAJĄCY	POWIATOWY ZARZĄD DRÓG W GRUDZIĄDZU UL. PADEREWSKIEGO 233, 86-300 GRUDZIĄDZ		
JEDNOSTKA PROJEKTOWA	 LIPIŃSKI MOSTY Tomasz Lipiński ul. Gorczykowa 2E/13, 81-591 Gdynia NIP 83923983762 REGON 222018692		
STADIUM	PROJEKT TECHNICZNY		
TEMAT	PRZEBUDOWA MOSTU NA RZECIE OSA W MIEJSCOWOŚCI ŚWIECIE NAD OSA W CIĄGU DROGI POWIATOWEJ NR 1407C RYWAŁD-ŚWIECIE NAD OSA-LESNOMO		
ADRES OBIEKTU	WOJEWÓDZTWO KUJAWSKO-POMORSKIE, POWIAT GRUDZIĄDZKI JEDNOSTKA EWIDENCYJNA 040606-2, ŚWIECIE NAD OSA, OBRĘB 0011 ŚWIECIE NAD OSA, DZ. NR 124, OBRĘB 0010 SZARNOSĆ, DZ. NR 36, 44		
Tytuł RYSUNKU	SZCZELINA DYLATACYJNA		
PROJEKTOWAŁ	mgr inż. Tomasz Lipiński upr. bud. do proj. bez ograniczeń w specjalności mostowej Nr POM/0088/POM/13	POPIS	
SPRAWDZIŁ	mgr inż. Andrzej Mieszczyk upr. bud. do proj. i kier. robotami bud. bez ograniczeń w specjalności: konstr.-budowl. Nr 234/Cd/01	POPIS	
DATA OPRACOWANIA:		SKALA:	REWIZJA:
poździernik 2020 r.		1:100	A
			NR RYS.
			14

ACCORDING TO INTERNATIONAL LAWS THIS DRAWING IS THE PROPERTY OF LIPIŃSKI MOSTY THE DRAWING CAN NOT BE MADE PUBLIC, COPIED OR OTHERWISE USED WITHOUT OUR WRITTEN CONSENT.

ACCORDING TO INTERNATIONAL LAWS THIS DRAWING IS THE PROPERTY OF LIPINSKI MOSTY THE DRAWING CAN NOT BE MADE PUBLIC, COPIED OR OTHERWISE USED WITHOUT OUR WRITTEN CONSENT.